



Intellectual property of Fieldstone Family Homes, Inc. © 2008. ALL RIGHTS RESERVED. These plan drawings, including but not limited to, all text, designs, renditions, floor plans, along with the selection and arrangement of thereof, are original copyrighted materials owned by Fieldstone Family Homes, Inc. These materials are protected by federal law against unauthorized copying, or reproduction by unauthorized persons and entities.
 MN LIC: BC631164
 WI LIC: DC-070800080

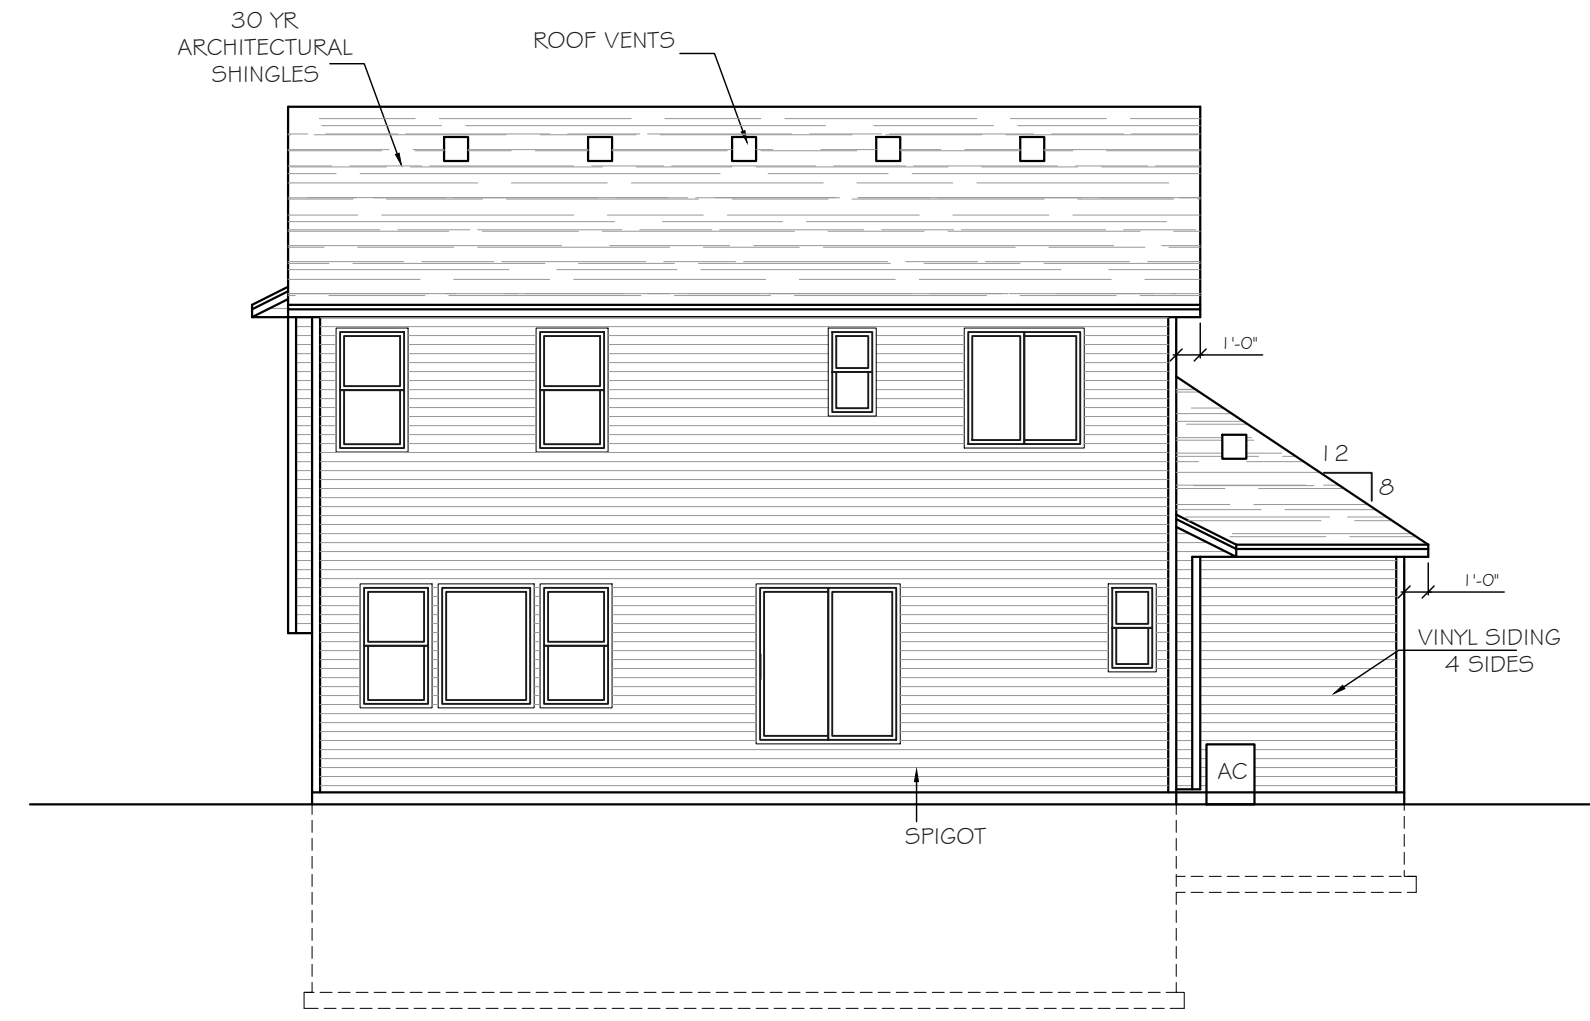

REAR ELEVATION
 SCALE: 1/8" = 1'-0"



LEFT ELEVATION
 SCALE: 1/8" = 1'-0"

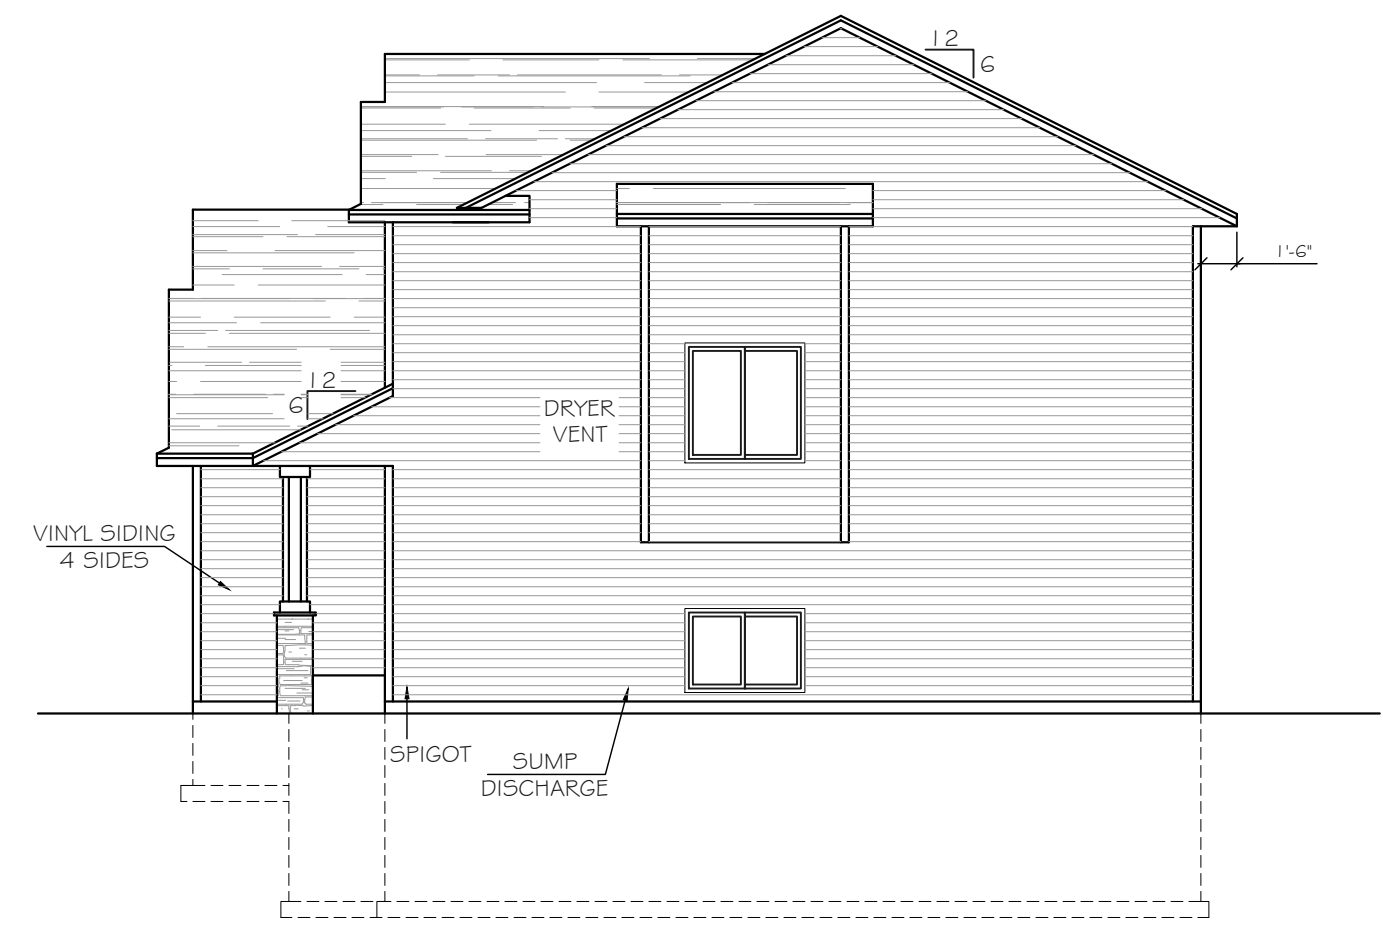

RIGHT ELEVATION
 SCALE: 1/8" = 1'-0"



FRONT ELEVATION
 SCALE: 1/8" = 1'-0"

CLIENT:
 Project:

LOCATION:
 LOT_BLK_DEVELOPMENT

Street
 CITY
 MN ZIP
 JOB #:

REVISION 1	
REVISION 2	
REVISION 3	
REVISION 4	
REVISION 5	
REVISION 6	
REVISION 7	
REVISION 8	
REVISION 9	
REVISION 10	
REVISION 11	
FINAL	2.28.23

All changes after above date will be done according to F.F.H. Change Order Policy

Homeowner Signature

Agent:
 Plan: MACALESTER
 Total Foundation: 1657
 House Foundation: 957
 Finished: 2210
 Unfinished: 877

Scale: 1/4" = 1'-0"

Fin Sq Ft: 2210

Intellectual property of Fieldstone Family Homes, Inc. © 2008. ALL RIGHTS RESERVED. These plan drawings, including but not limited to, all text, designs, renditions, floor plans, along with the selection and arrangement of thereof, are original copyrighted materials owned by Fieldstone Family Homes, Inc. These materials are protected by federal law against unauthorized copying, or reproduction by unauthorized persons and entities.

MN LIC: BC631164
WI LIC: DC-070800080

CLIENT:
Project:

LOCATION:
LOT _ BLK_ DEVELOPMENT

Street
CITY
MN ZIP
JOB #:

REVISION 1	
REVISION 2	
REVISION 3	
REVISION 4	
REVISION 5	
REVISION 6	
REVISION 7	
REVISION 8	
REVISION 9	
REVISION 10	
REVISION 11	
FINAL	2.28.23


All changes after above date will be done according to F.F.H. Change Order Policy

Homeowner
Signature

Agent:
Plan: MACALESTER
Total Foundation: 1657
House Foundation: 957
Finished: 2210
Unfinished: 877


Scale: 1/4" = 1'-0"

Fin Sq Ft: 80

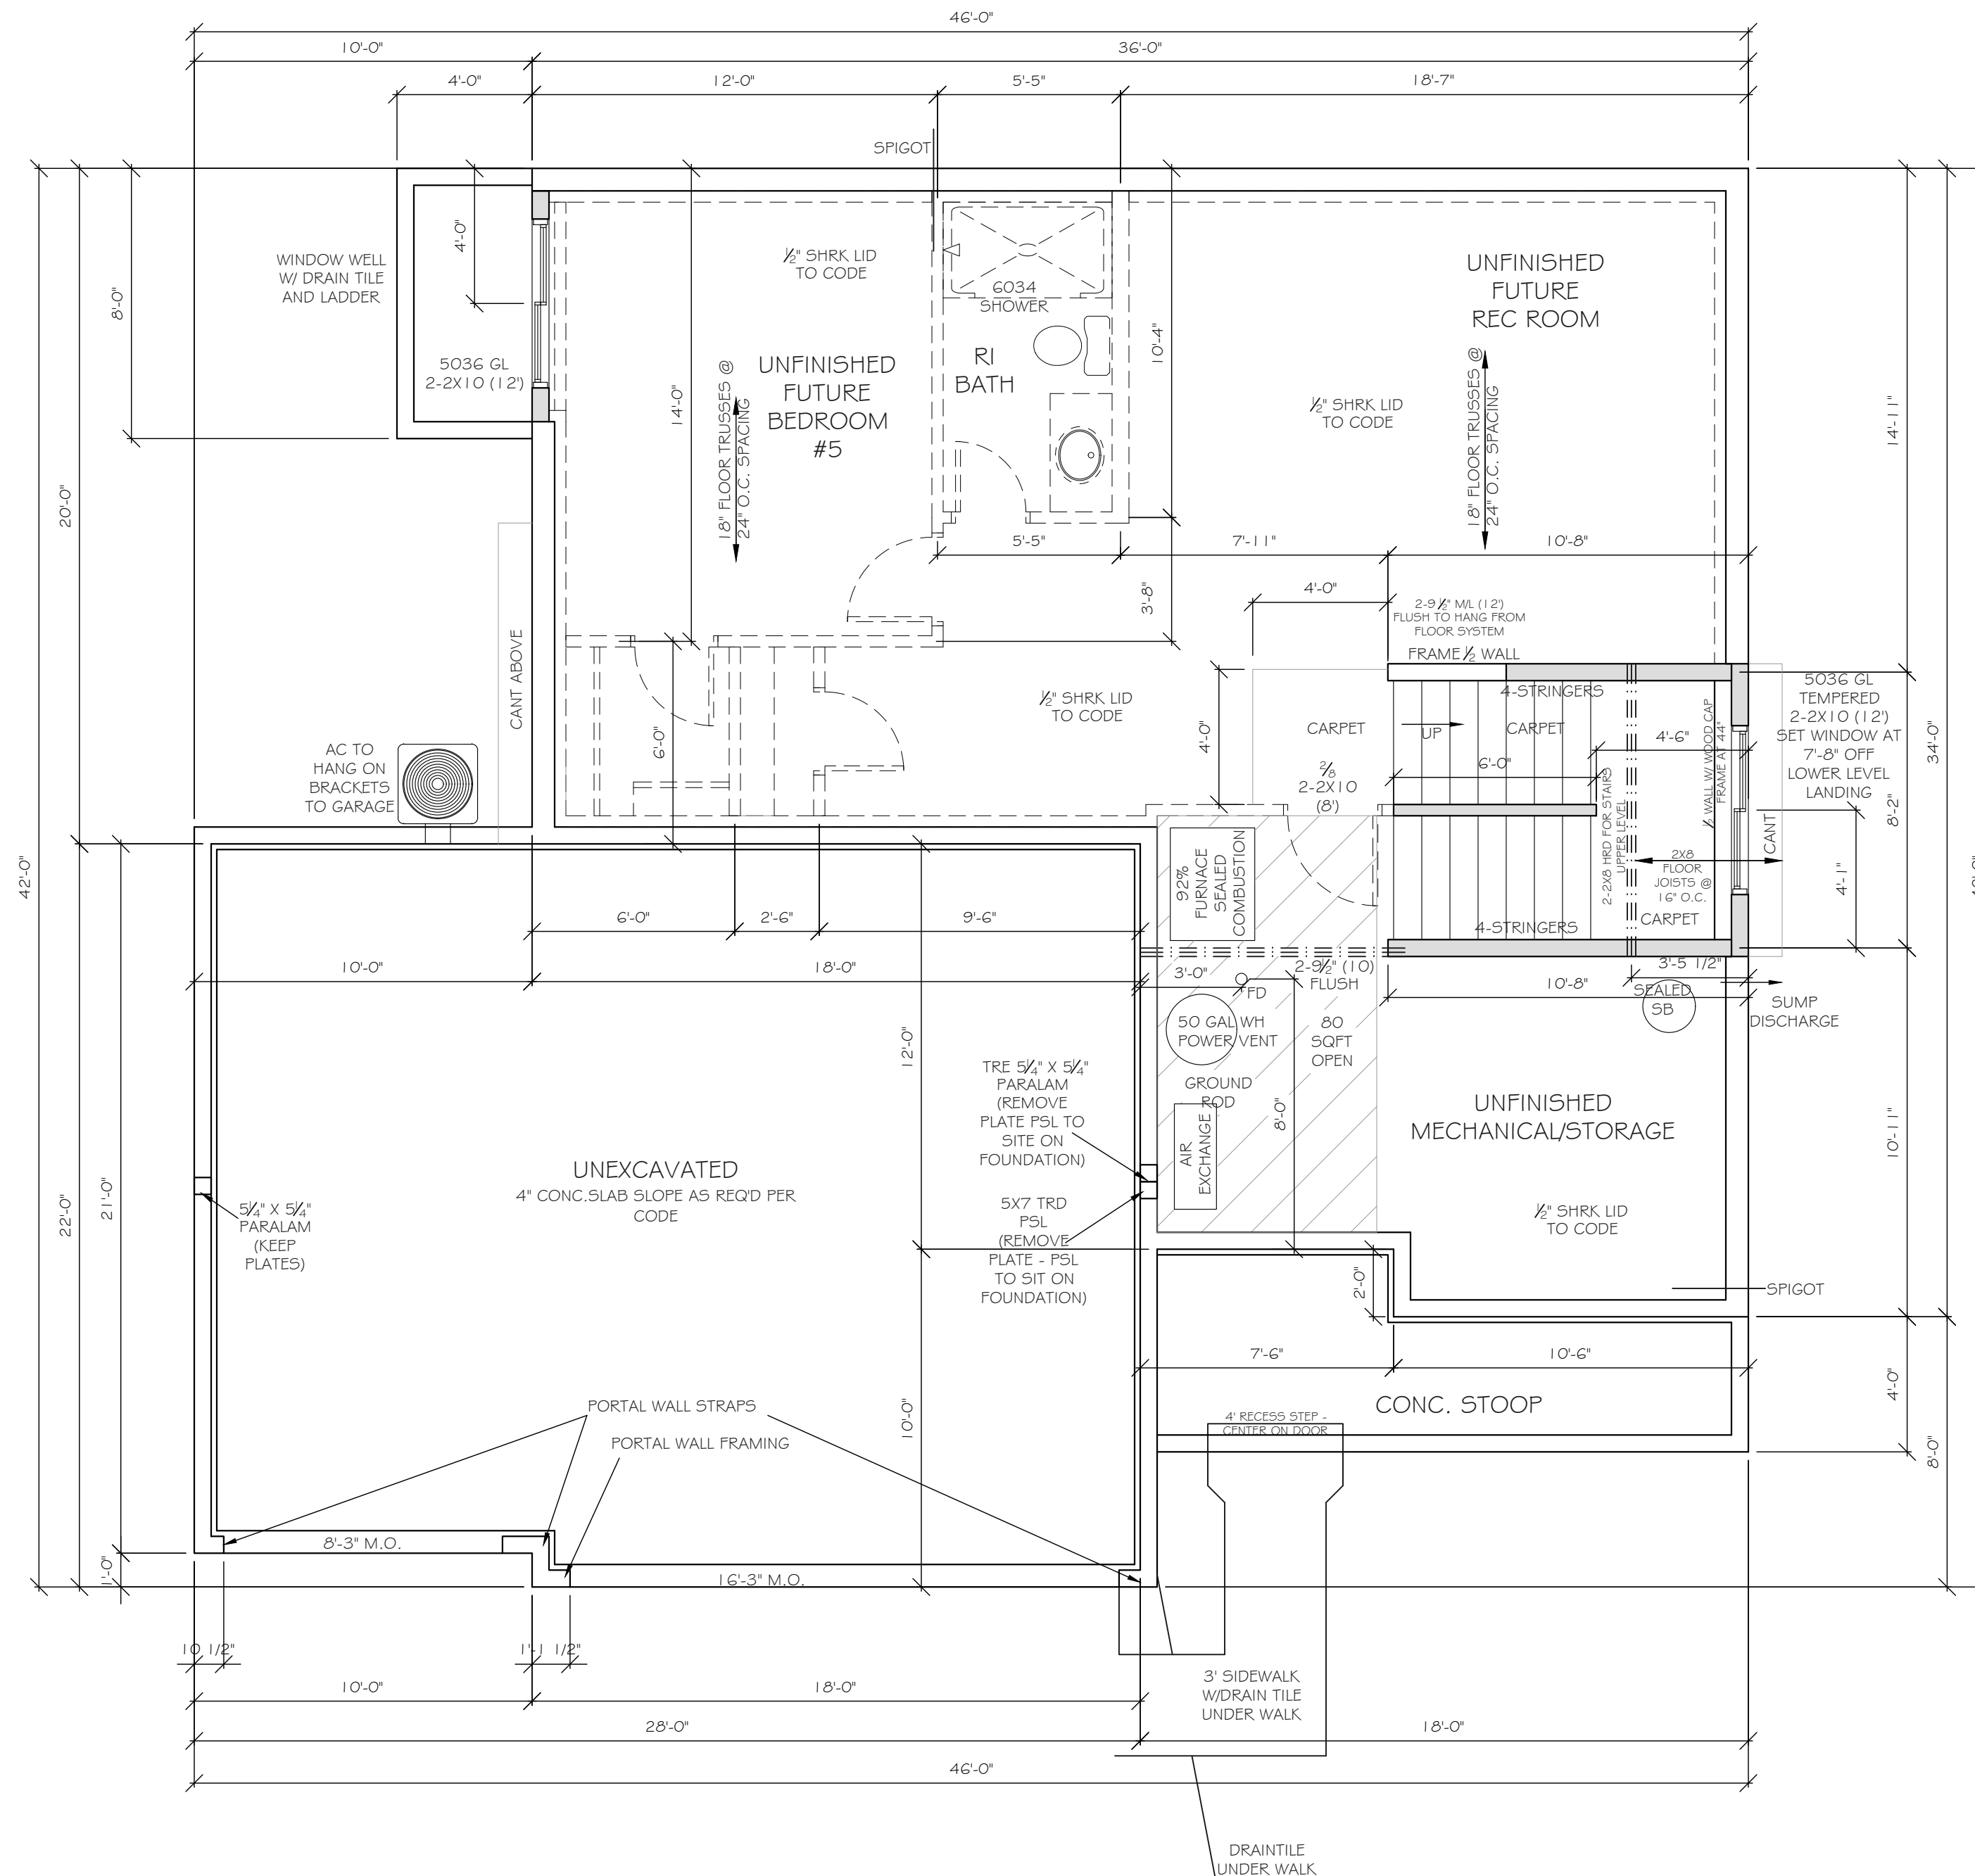


FRAMER NOTES:
-ALL WINDOWS/DOOR TO HAVE DOUBLE JACK STUDS
-WINDOWS/DOORS LARGER THAN 8' TO HAVE DOUBLE KING STUDS

SEE PAGE 2 FOR ANCHOR BOLT LAYOUT FOR 1 G' TRD PLATE AND 1' SPLICES

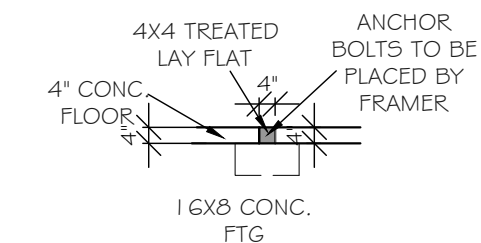


FRAMER NOTE:
INTERIOR CURB DETAIL FOR 2X4 BEARING WALL

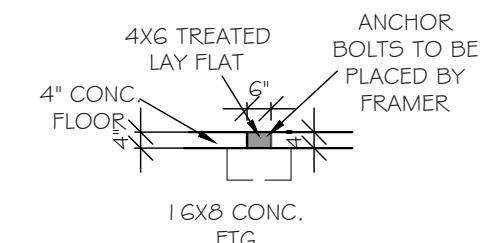


FRAMER NOTE:
INTERIOR CURB DETAIL FOR 2X6 BEARING WALL

FRAMER NOTES:
 -ALL WINDOWS/DOOR TO HAVE DOUBLE JACK STUDS
 -WINDOWS/DOORS LARGER THAN 8' TO HAVE DOUBLE KING STUDS

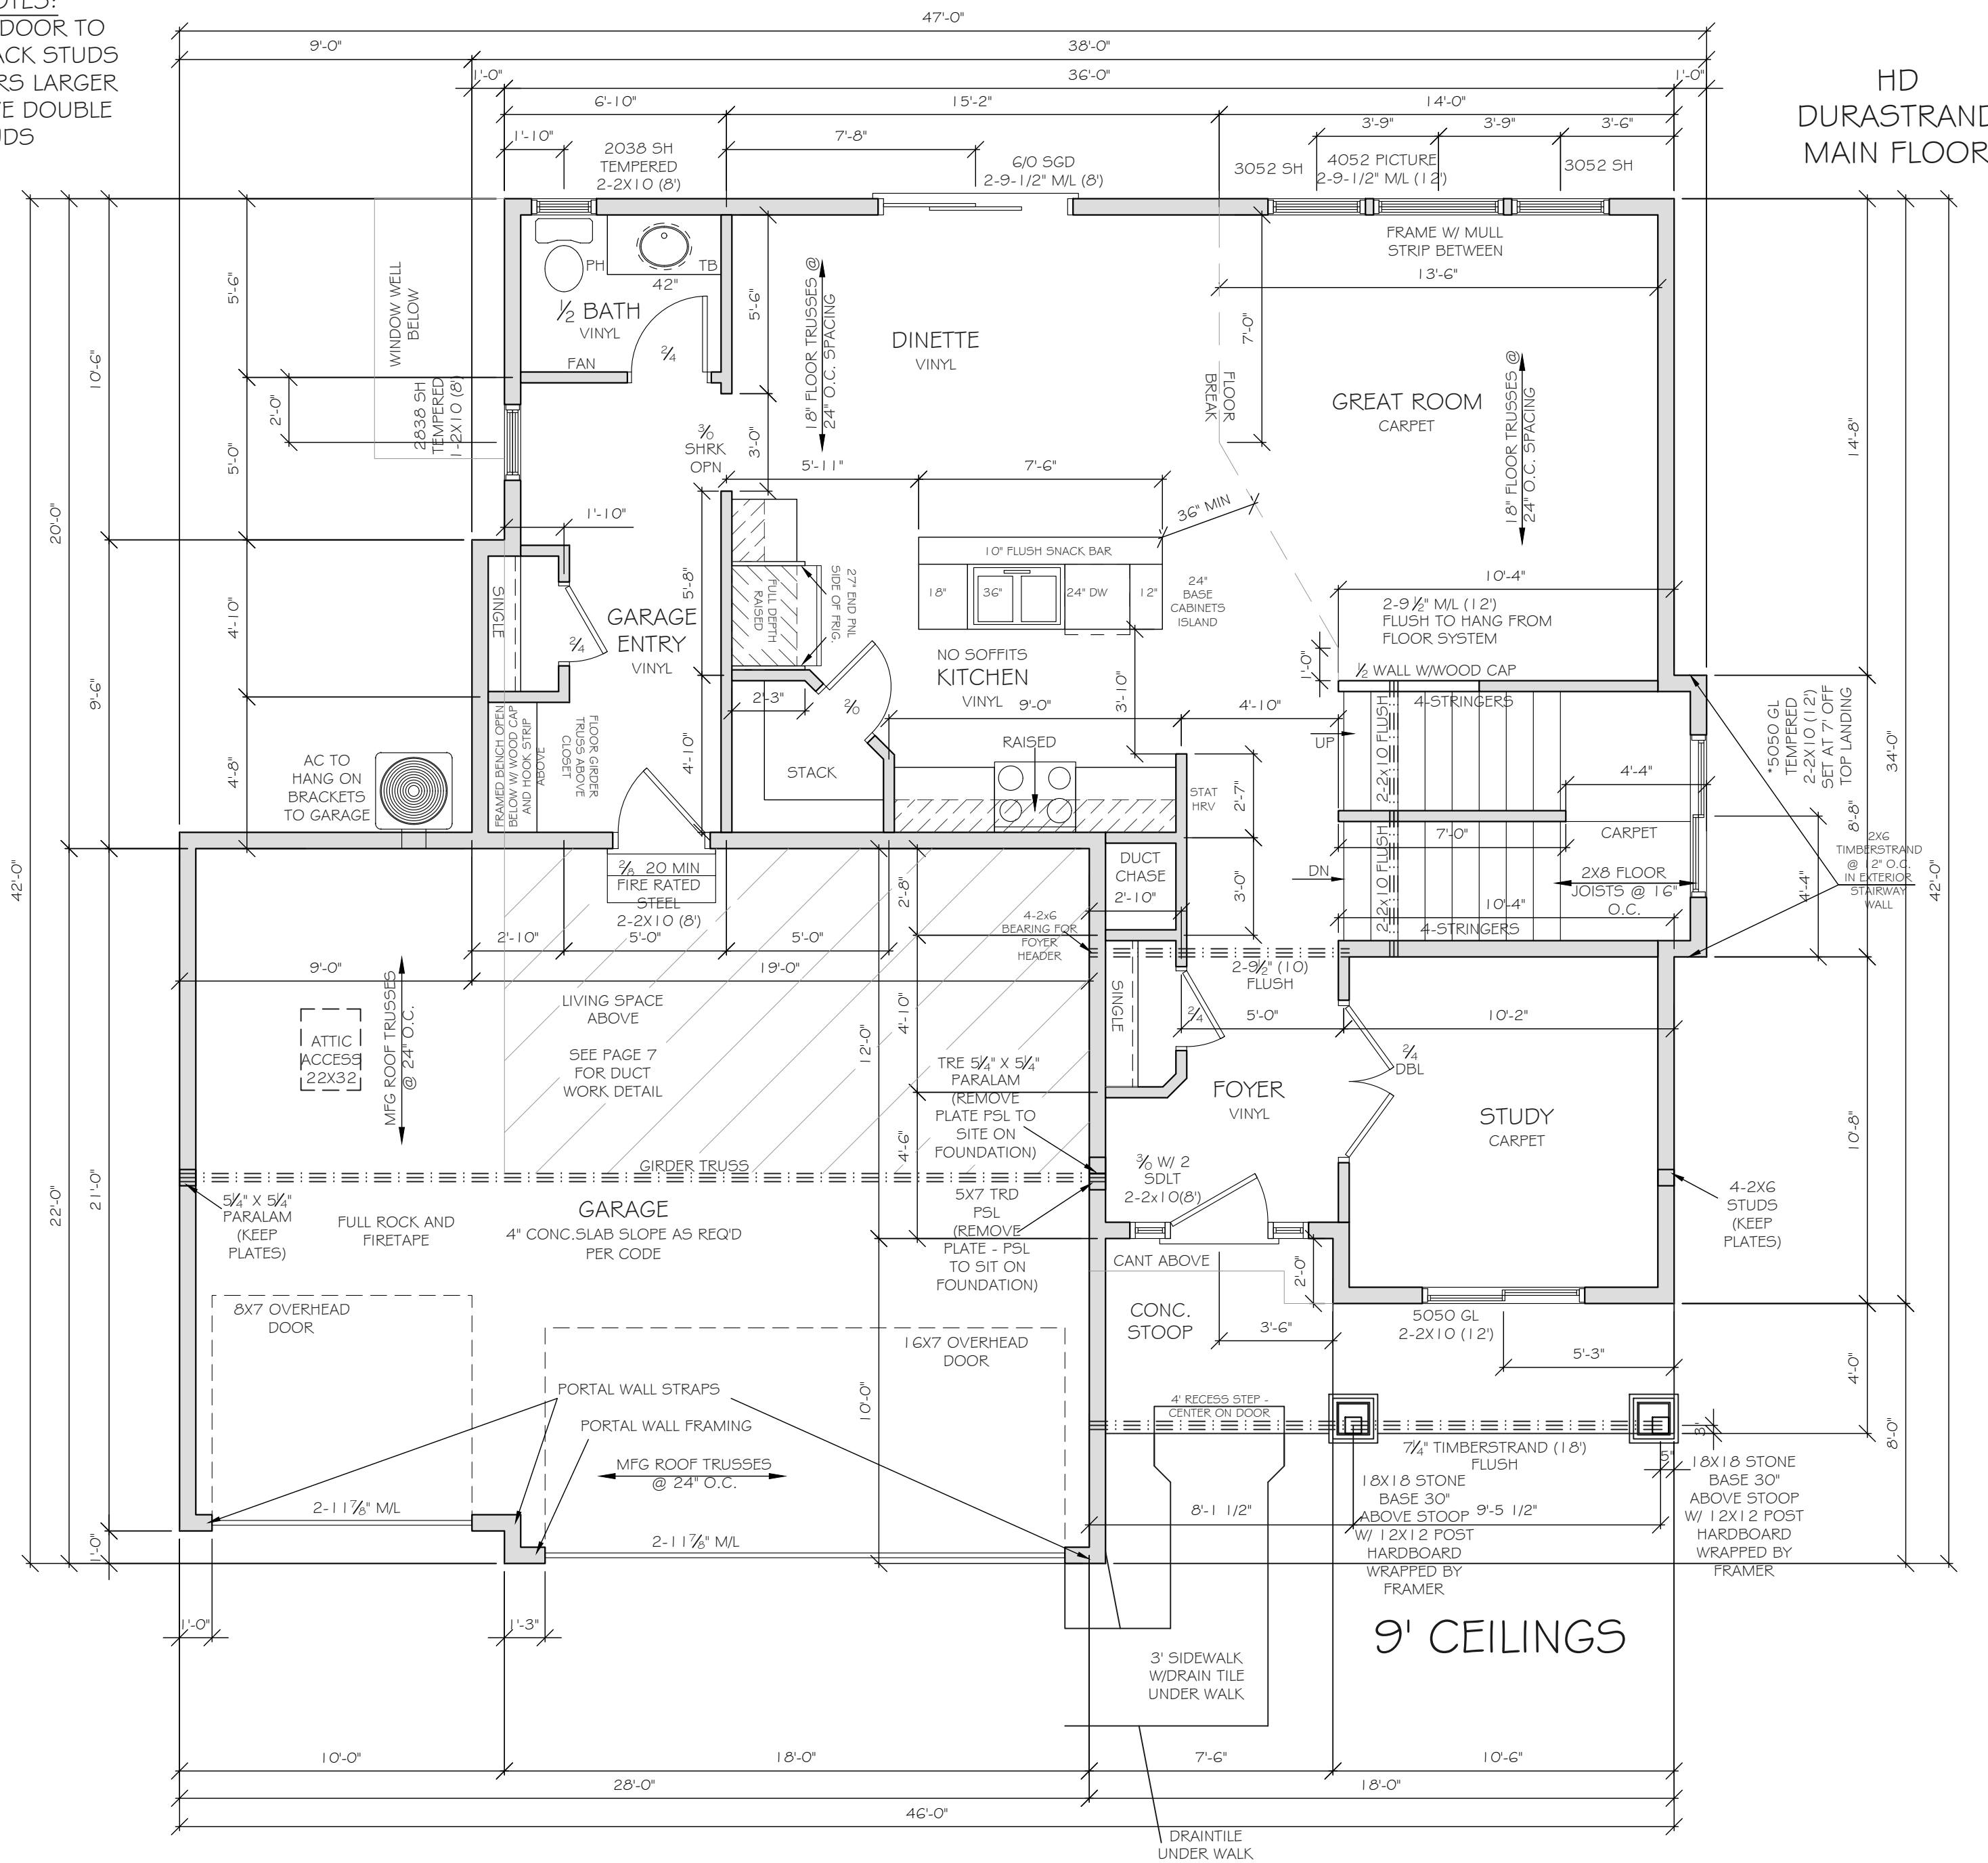

HD
DURASTRAND
MAIN FLOOR

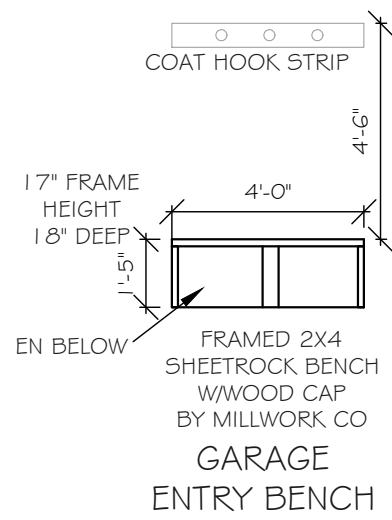

Intellectual property of Fieldstone Family Homes, Inc. © 2008. ALL RIGHTS RESERVED. These plan drawings, including but not limited to, all text, designs, renditions, floor plans, along with the selection and arrangement of thereof, are original copyrighted materials owned by Fieldstone Family Homes, Inc. These materials are protected by federal law against unauthorized copying, or reproduction by unauthorized persons and entities.
 MN LIC: BC631164
 WI LIC: DC-070800080

CLIENT:
 Project:

LOCATION:
 LOT _ BLK_ DEVELOPMENT
 Street
 CITY
 MN ZIP
 JOB #:

REVISION 1	
REVISION 2	
REVISION 3	
REVISION 4	
REVISION 5	
REVISION 6	
REVISION 7	
REVISION 8	
REVISION 9	
REVISION 10	
REVISION 11	
FINAL	2.28.23

All changes after above date will be done according to F.F.H. Change Order Policy

Homeowner
 Signature

Agent:
 Plan: MACALESTER
 Total Foundation: 1657
 House Foundation: 957
 Finished: 2210
 Unfinished: 877


Scale: 1/4" = 1'-0"

Fin Sq Ft: 975

Intellectual property of Fieldstone Family Homes, Inc. © 2008. ALL RIGHTS RESERVED. These plan drawings, including but not limited to, all text, designs, renditions, floor plans, along with the selection and arrangement of thereof, are original copyrighted materials owned by Fieldstone Family Homes, Inc. These materials are protected by federal law against unauthorized copying, or reproduction by unauthorized persons and entities.
 MN LIC: BC631164
 WI LIC: DC-070800080

FRAMER NOTES:
 -ALL WINDOWS/DOOR TO HAVE DOUBLE JACK STUDS
 -WINDOWS/DOORS LARGER THAN 8' TO HAVE DOUBLE KING STUDS
 SEE PAGE 2 FOR ANCHOR BOLT LAYOUT FOR 16' TRD PLATE AND 1' SPLICES

* FALL PROTECTION WINDOWS

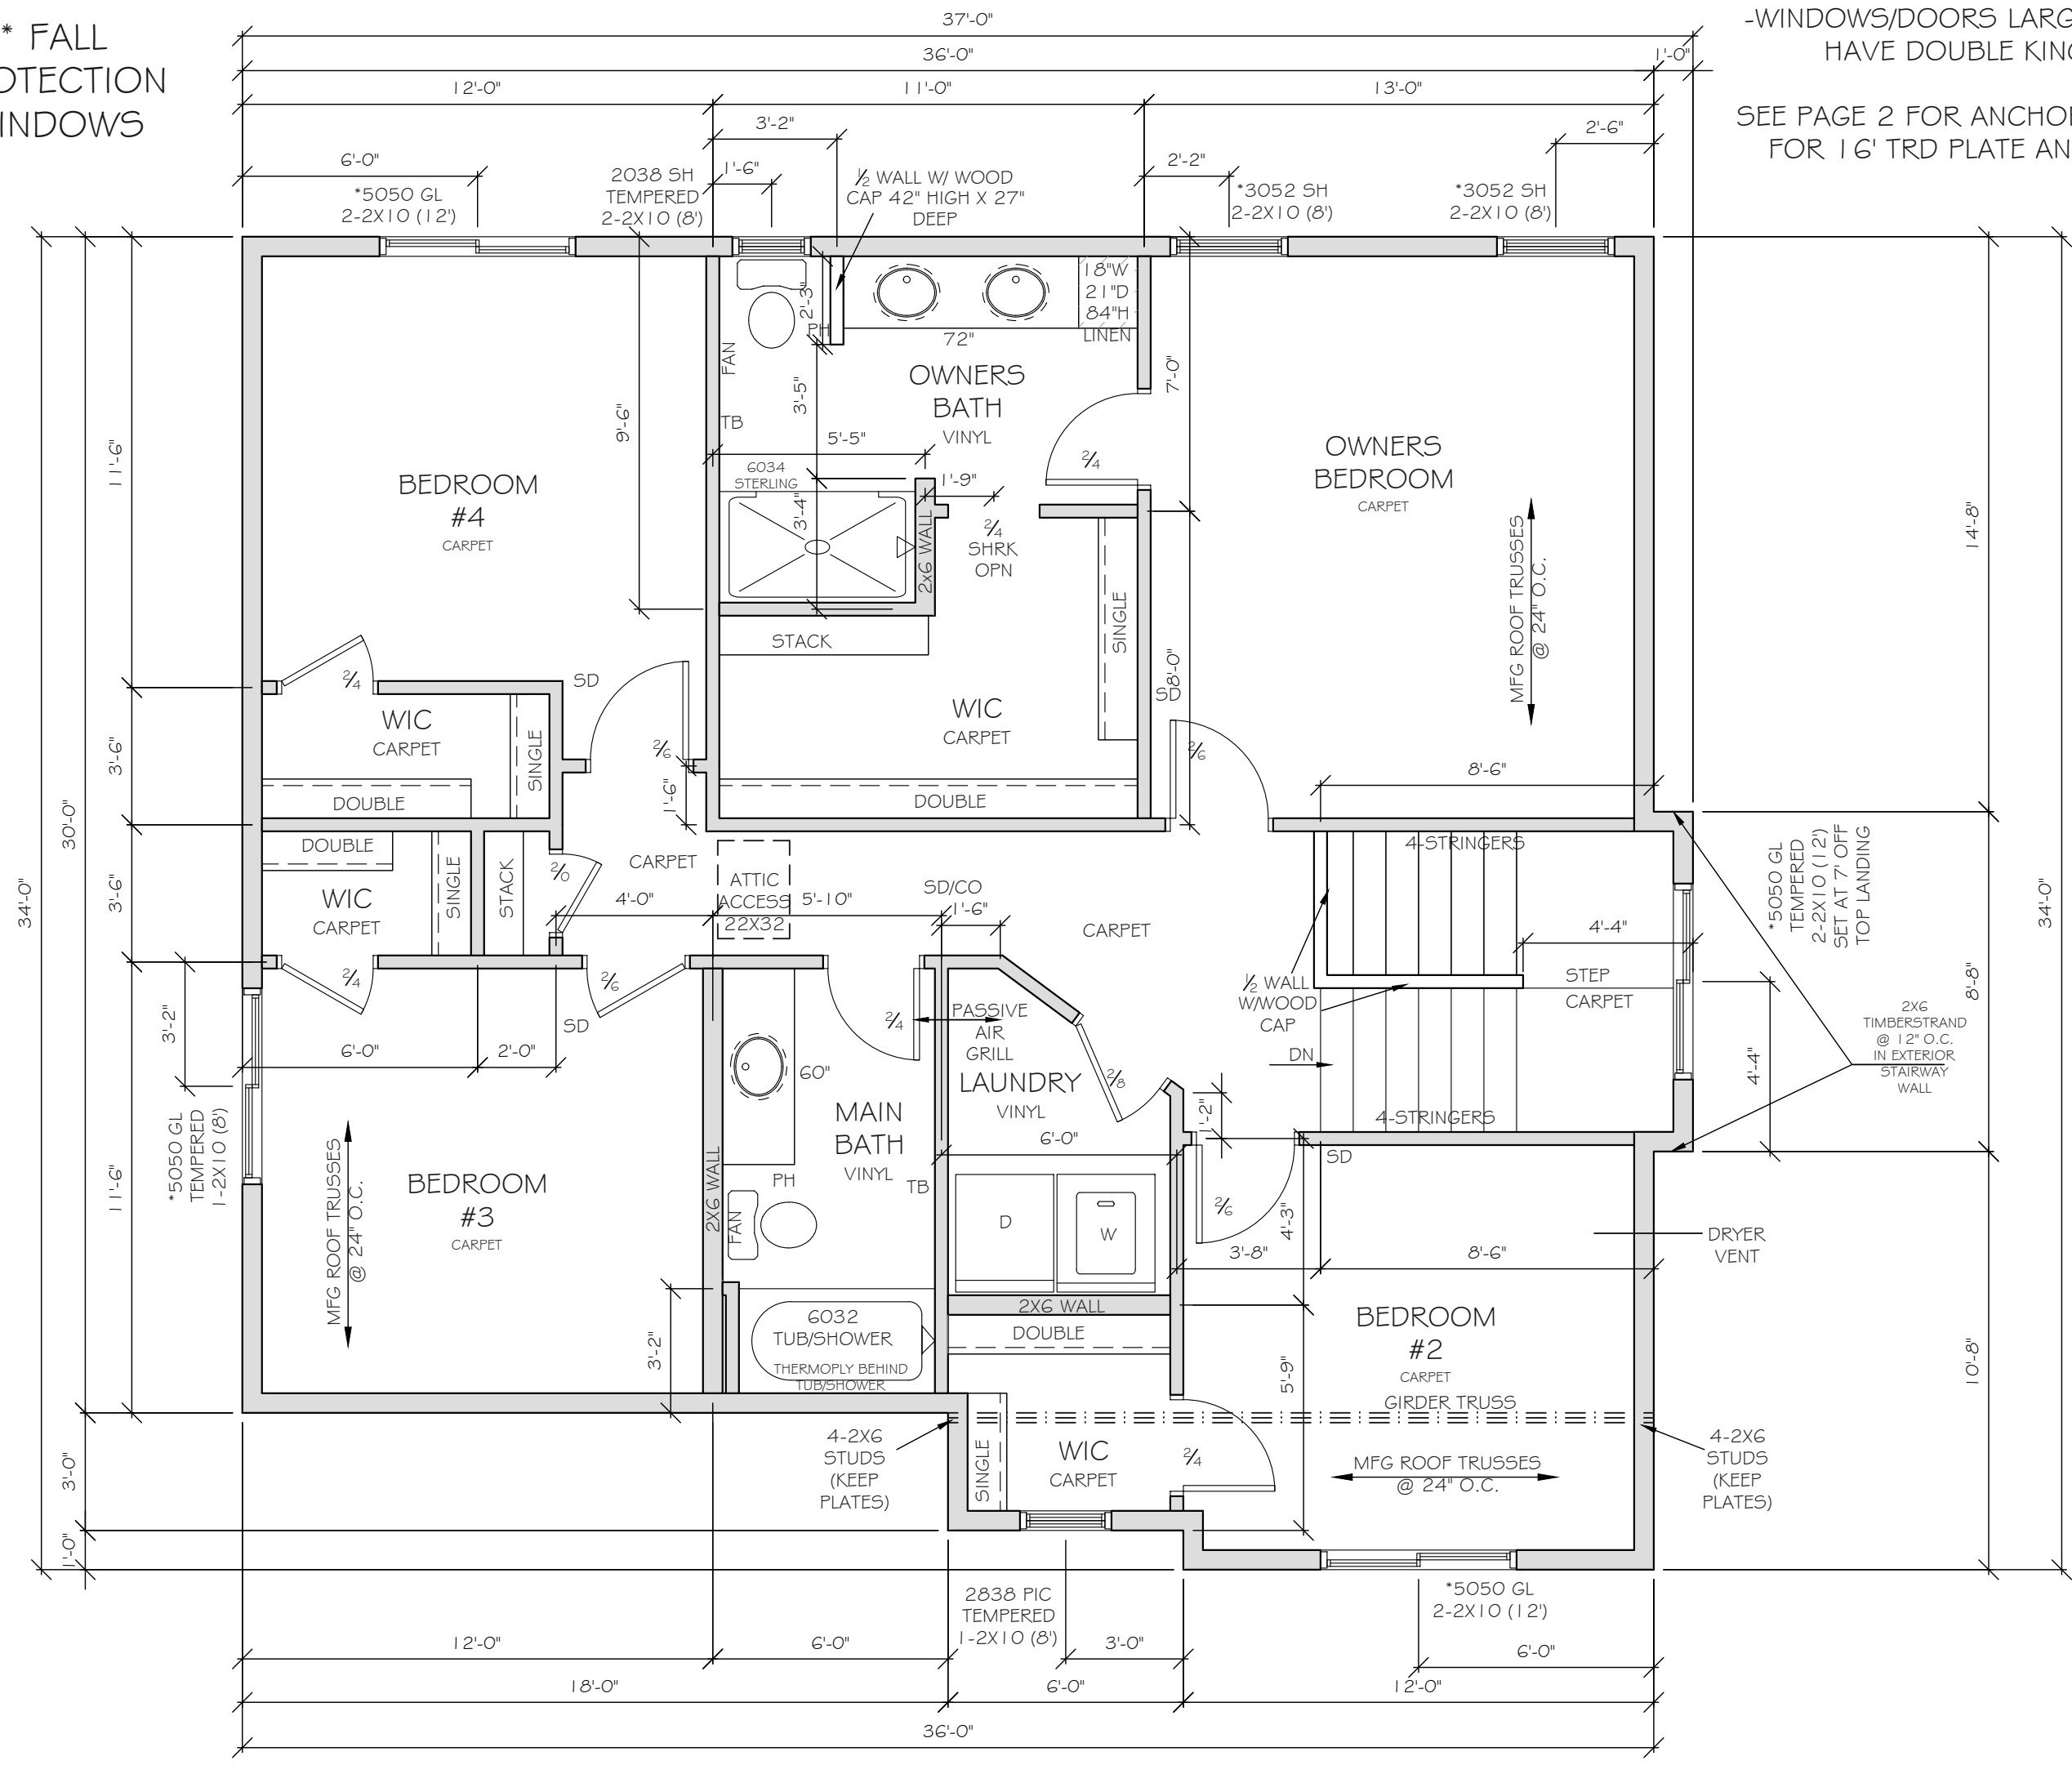

CLIENT:
 Project:

LOCATION:
 LOT _ BLK_ DEVELOPMENT

Street
 CITY
 MN ZIP
 JOB #:

REVISION 1	
REVISION 2	
REVISION 3	
REVISION 4	
REVISION 5	
REVISION 6	
REVISION 7	
REVISION 8	
REVISION 9	
REVISION 10	
REVISION 11	
FINAL	2.28.23

All changes after above date will be done according to F.F.H. Change Order Policy

Homeowner Signature

Agent:
 Plan: MACALESTER
 Total Foundation: 1657
 House Foundation: 957
 Finished: 2210
 Unfinished: 877

Scale: 1/4" = 1'-0"

Fin Sq Ft: 1155