

FRAMER NOTE:  
INTERIOR  
CURB DETAIL FOR 2X4  
BEARING WALL

Intellectual property of Fieldstone Family Homes, Inc. © 2008. ALL RIGHTS RESERVED. These plan drawings, including but not limited to, all text, designs, renditions, floor plans, along with the selection and arrangement of thereof, are original copyrighted materials owned by Fieldstone Family Homes, Inc. These materials are protected by federal law against unauthorized copying, or reproduction by unauthorized persons and entities.

MN LIC: BC631164  
WI LIC: DC-070800080

CLIENT:

Project:

LOCATION:

LOT \_ BLK\_ DEVELOPMENT

Street  
CITY  
MN ZIP  
JOB #:

REVISION 1	
REVISION 2	
REVISION 3	
REVISION 4	
REVISION 5	
REVISION 6	
REVISION 7	
REVISION 8	
REVISION 9	
REVISION 10	
REVISION 11	
FINAL	2.28.23

All changes after above date will be done according to F.F.H. Change Order Policy


Homeowner Signature

Agent:

Plan: BRIDGEWATER  
Total Foundation: 2246  
House Foundation: 1518  
Finished: 1571  
Unfinished: 1494

Scale: 1/4" = 1'-0"

Fin Sq Ft: 24

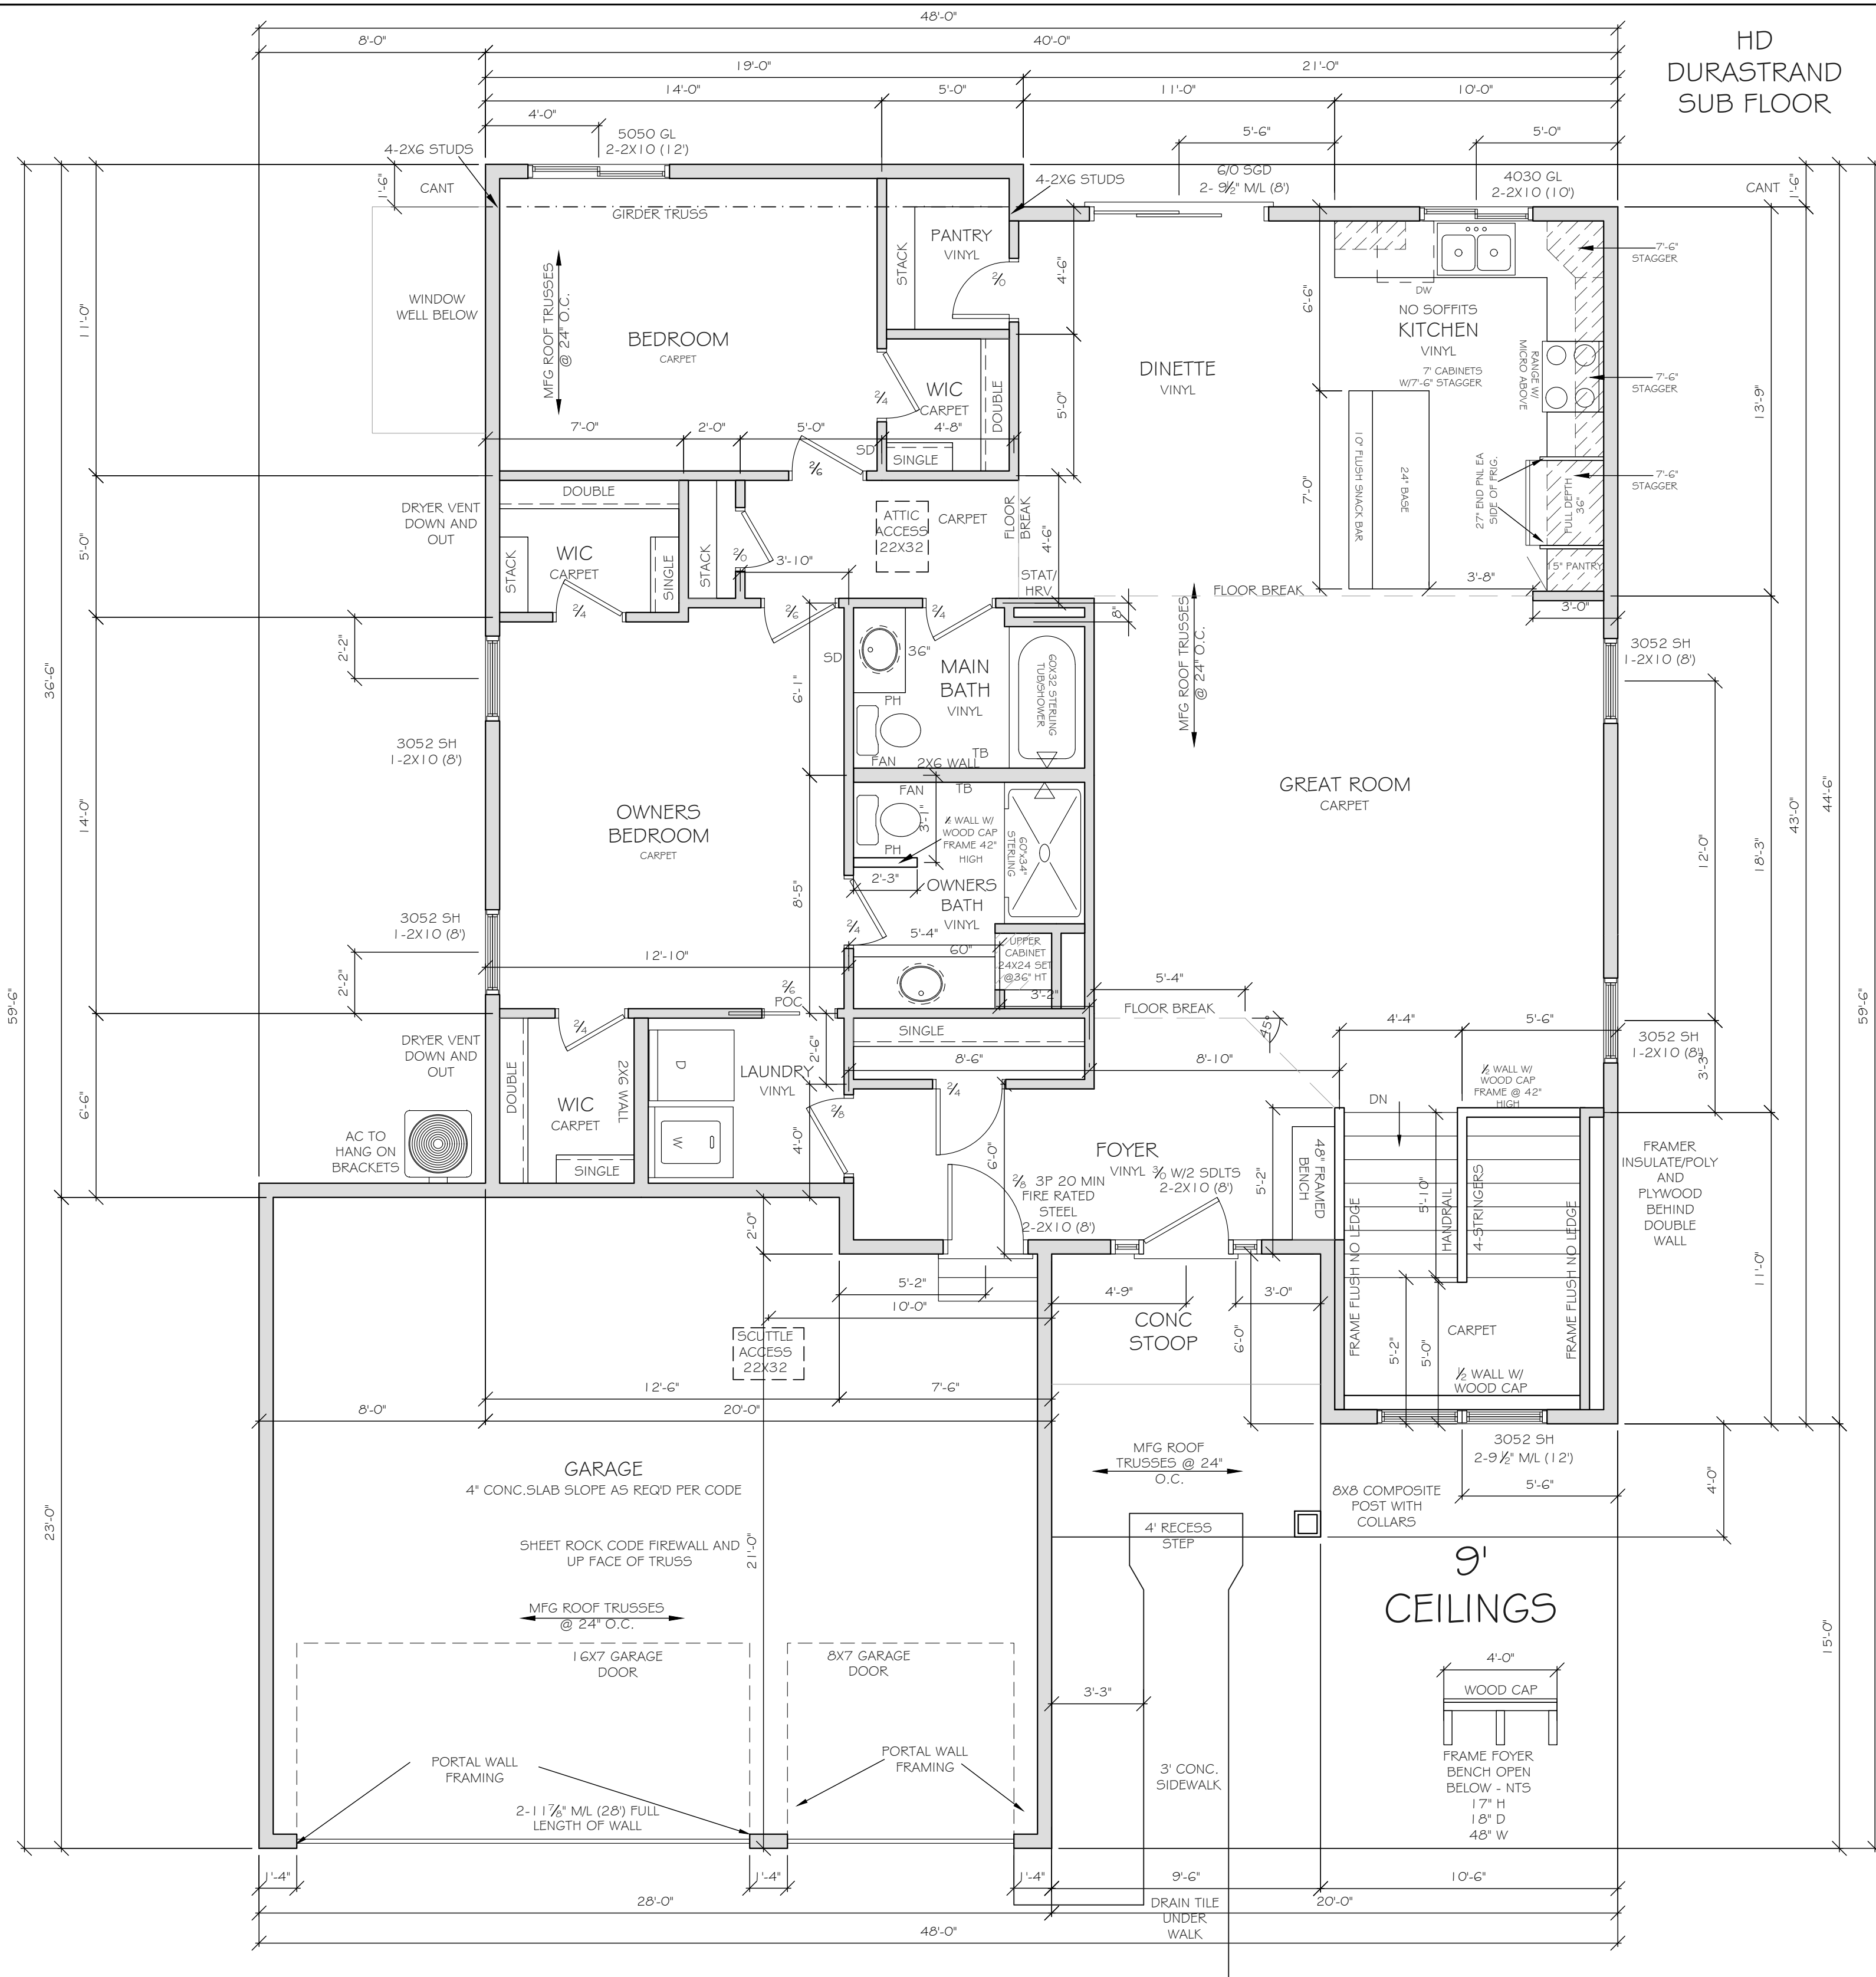

HD  
DURAstrand  
SUB FLOOR

Intellectual property of Fieldstone Family Homes, Inc. © 2008. ALL RIGHTS RESERVED. These plan drawings, including but not limited to, all text, designs, renditions, floor plans, along with the selection and arrangement of thereof, are original copyrighted materials owned by Fieldstone Family Homes, Inc. These materials are protected by federal law against unauthorized copying, or reproduction by unauthorized persons and entities.  
MN LIC: BC631164  
WI LIC: DC-070800080

CLIENT:  
Project:

LOCATION:  
LOT \_ BLK\_ DEVELOPMENT

Street  
CITY  
MN ZIP  
JOB #:

REVISION 1	
REVISION 2	
REVISION 3	
REVISION 4	
REVISION 5	
REVISION 6	
REVISION 7	
REVISION 8	
REVISION 9	
REVISION 10	
REVISION 11	
FINAL	2.28.23

All changes after above date will be done according to F.F.H. Change Order Policy

Homeowner  
Signature

Agent:  
Plan: BRIDGEWATER  
Total Foundation: 2246  
House Foundation: 1518  
Finished: 1571  
Unfinished: 1494

Scale: 1/4" = 1'-0"

Fin Sq Ft: 1494